

# **Attachment D**


## Site/ Landscaping Plans

SITE MATERIALS LEGEND

SYMBOL	1 LANDSCAPE DESCRIPTION	QTY
	1" MINUS TAN CRUSHED ROCK SUBMIT SAMPLES FOR LANDSCAPE ARCHITECT AND OWNER APPROVAL. PROVIDE 3" DEPTH OF ROCK MULCH TOP DRESSING. SEE INORGANIC MULCH LANDSCAPE NOTES FOR ADDITIONAL INFORMATION. SHEET LP-101.	966 sf

PLANT LEGEND

SYMBOL	CODE	QTY	BOTANICAL / COMMON NAME	CONT	SIZE
CONIFERS					
	JS'W	3	Juniperus scopulorum 'Woodward' Woodward Columnar Juniper	B & B	6' 21 SF
DECIDUOUS SHRUBS					
	BTC	6	Berberis thunbergii 'Concorde' Concorde Japanese Barberry	5 gal	42 SF
	PF'F	5	Potentilla fruticosa 'Fargo' Dakota Sunspot TM Fargo Yellow Shrubby Cinquefoil	5 gal	80 SF
EVERGREEN SHRUBS					
	HPP	6	Hesperaloe parviflora 'Perpa' TM Brakeights Red Yucca	5 gal	18 SF
	JH'W	5	Juniperus horizontalis 'Wiltonii' Blue Rug Juniper	5 gal	250 SF
GRASSES					
	M'ML	7	Miscanthus sinensis 'Morning Light' Morning Light Maiden Grass	1 gal	84 SF
PERENNIALS					
	PA'L	10	Perovskia atriplicifolia 'Lisslitt' Lacey Blue Russian Sage	1 gal	30 SF
525 SF TOTAL					

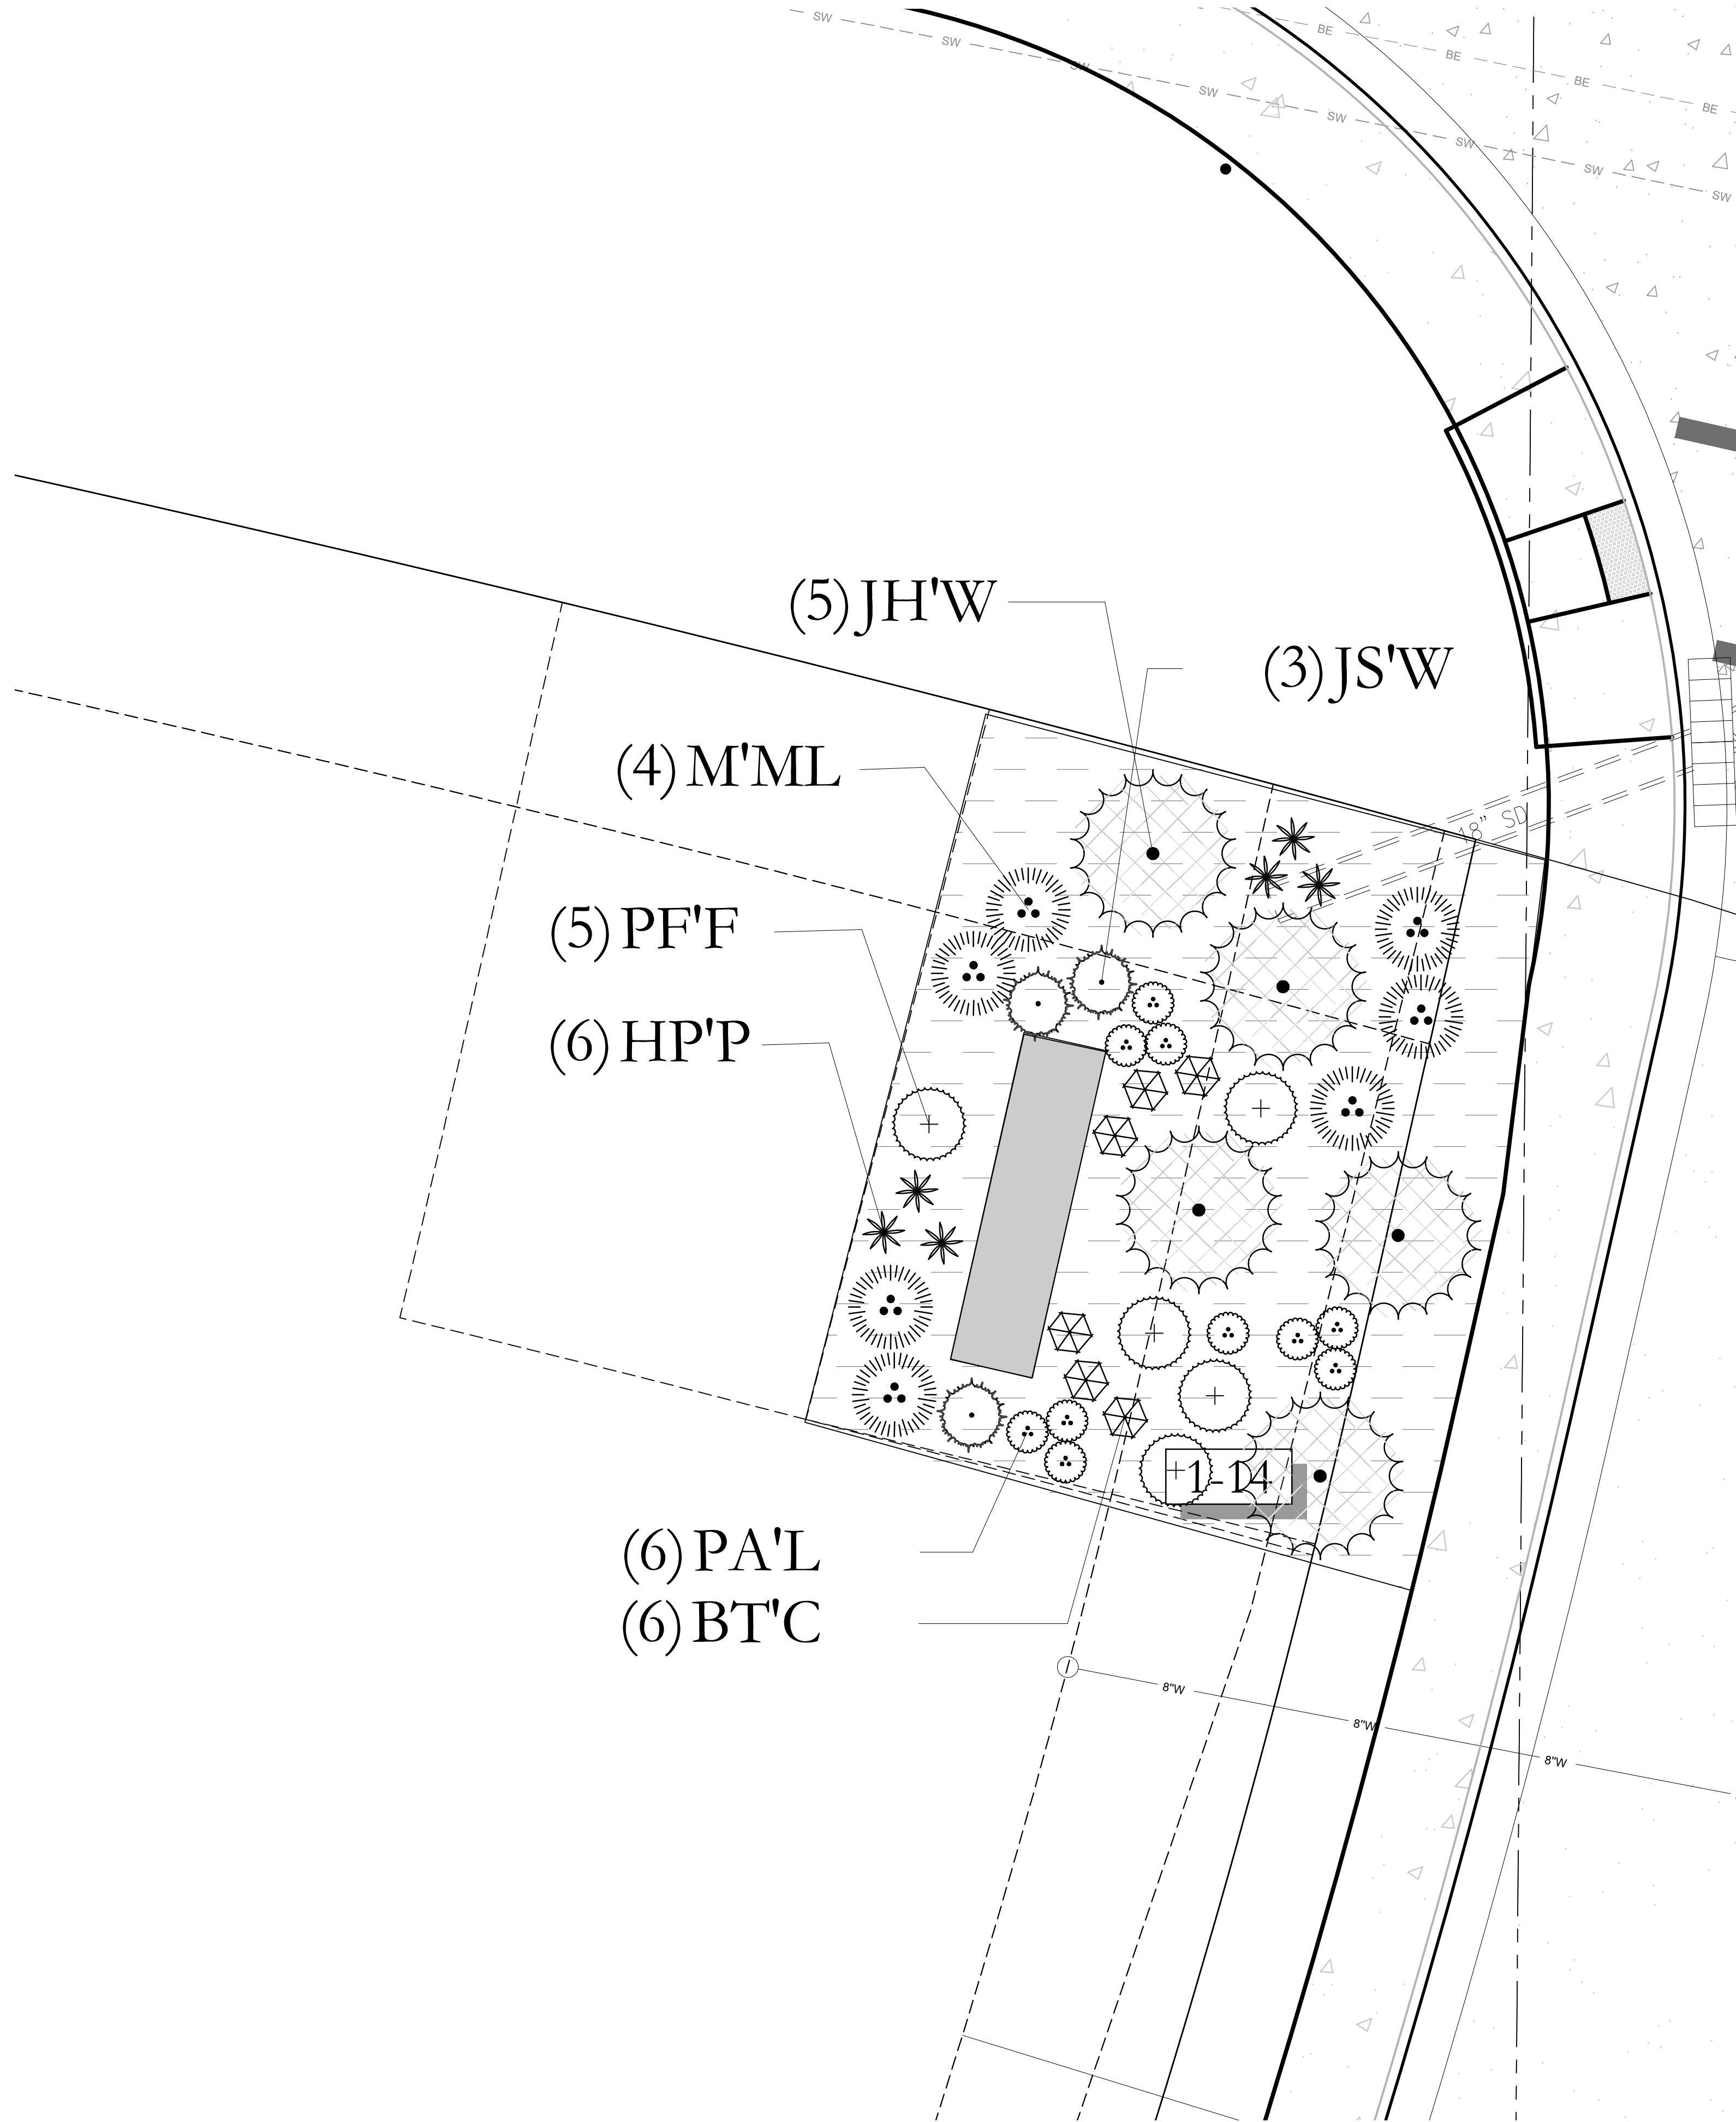

5/8/2024

UT24056

NO.	REVISION	DATE
1	XXXX	XX-XX-XX
2		
3		
4		
5		
6		
7		

811

BLUE STAKES OF UTAH  
UTILITY NOTIFICATION CENTER, INC.  
1-800-662-4111  
www.bluestakes.org

ROCKWELL LANDING PH. 3

ROCKWELL PARK LANE

HERRIMAN, UTAH

SCENIC DEVELOPMENT GROUP  
ATT: BRAIDEN RINDLISBACHER  
801-253-1237  
BRAIDEN@SCENICDEV.COM

COPYRIGHT:  
PKJ DESIGN GROUP

THIS DOCUMENT AND THE IDEAS AND DESIGNS INCORPORATED HEREIN AS  
AN INSTRUMENT OF PROFESSIONAL SERVICE IS PROPERTY OF PKJ DESIGN  
GROUP. IT IS NOT TO BE USED IN WHOLE OR IN PART FOR ANY OTHER  
PROJECT WITHOUT THE WRITTEN AUTHORIZATION OF PKJ DESIGN GROUP.


PKJ  
DESIGN GROUP  
Landscape Architecture • Planning & Visualization

LANDSCAPE OVERALL PLAN  
CITY PERMIT SET


3450 N. TRIUMPH BLVD. SUITE 102  
LEHI, UTAH 84043 (801) 753-5644  
www.pkjdesigngroup.com

LP-100




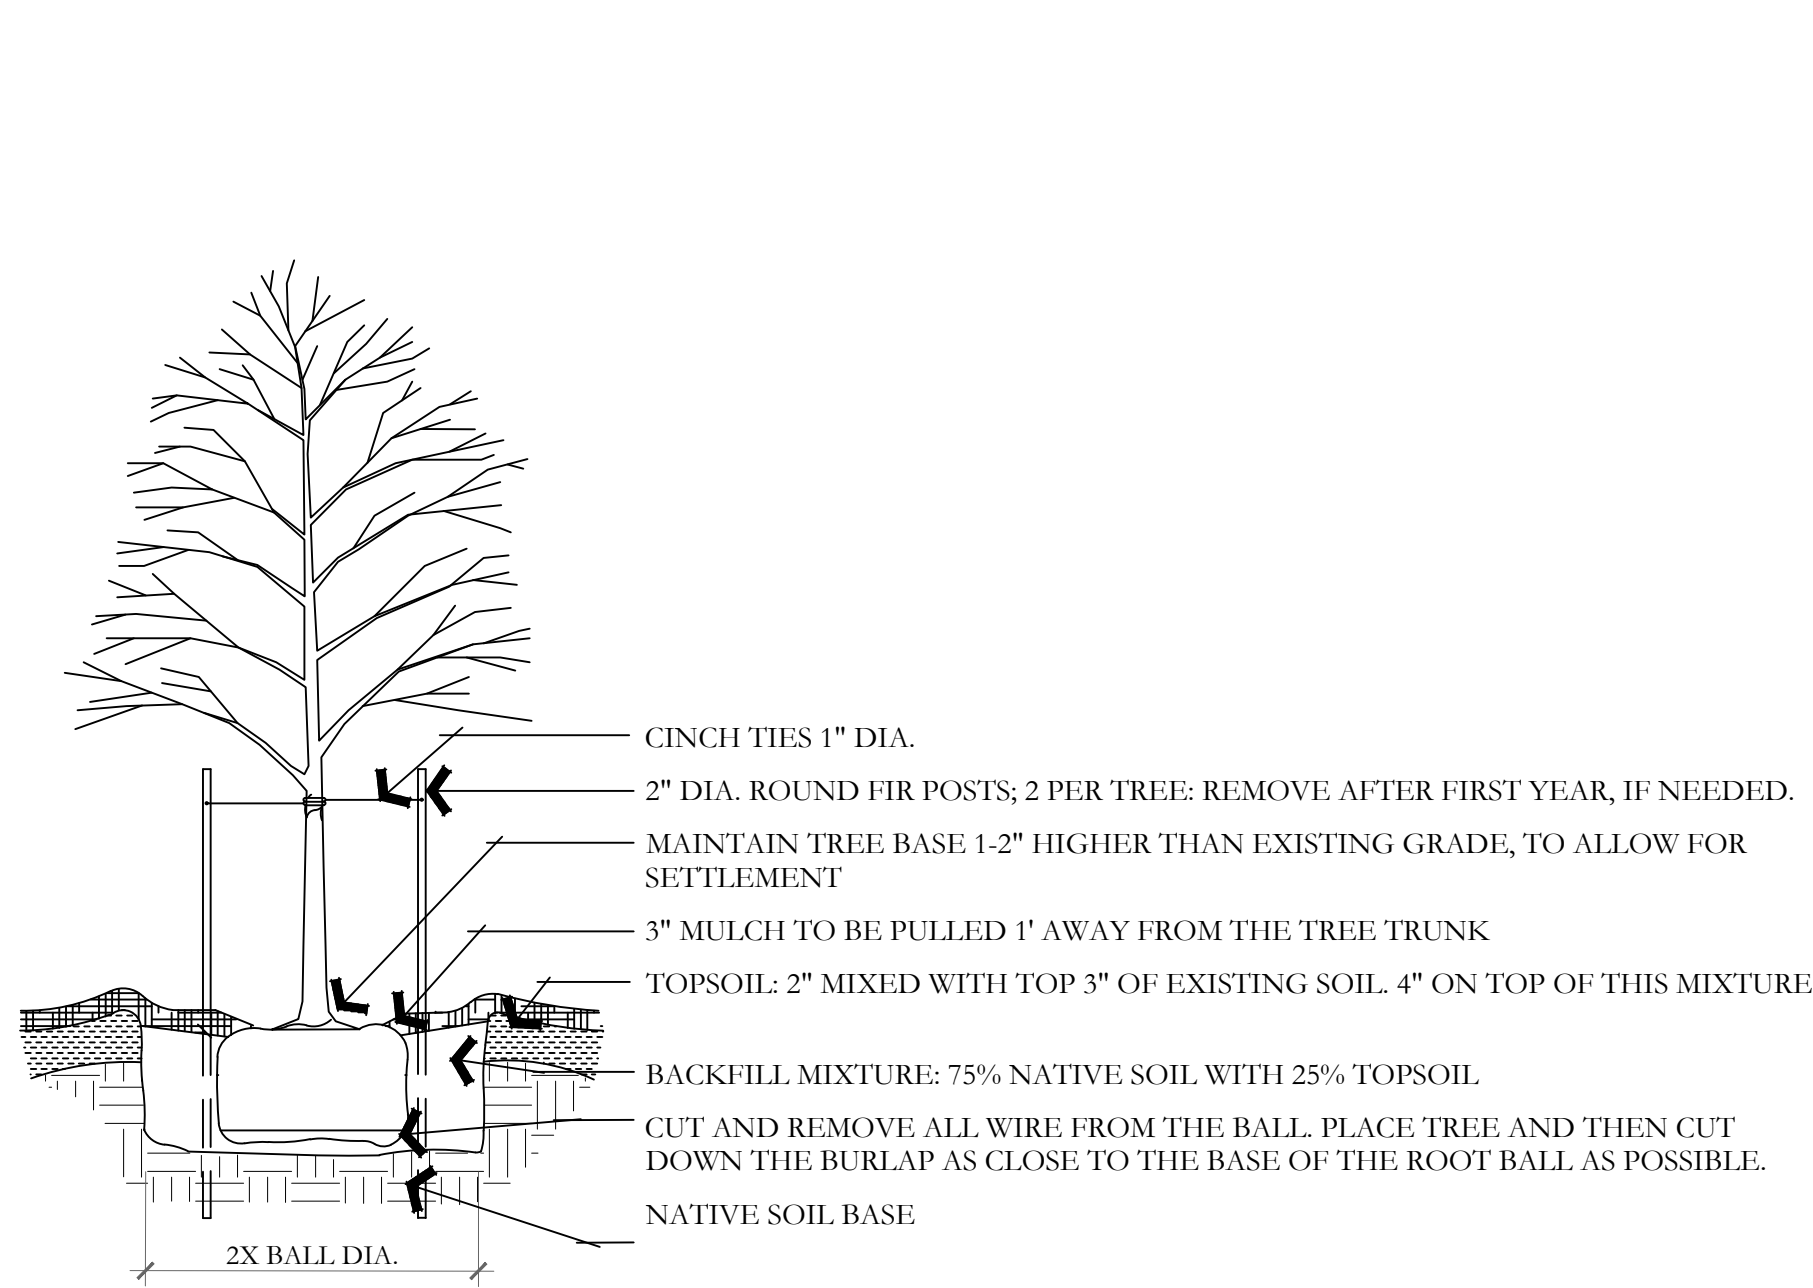


**A** DECIDUOUS TREE PLANTING  
NOT TO SCALE

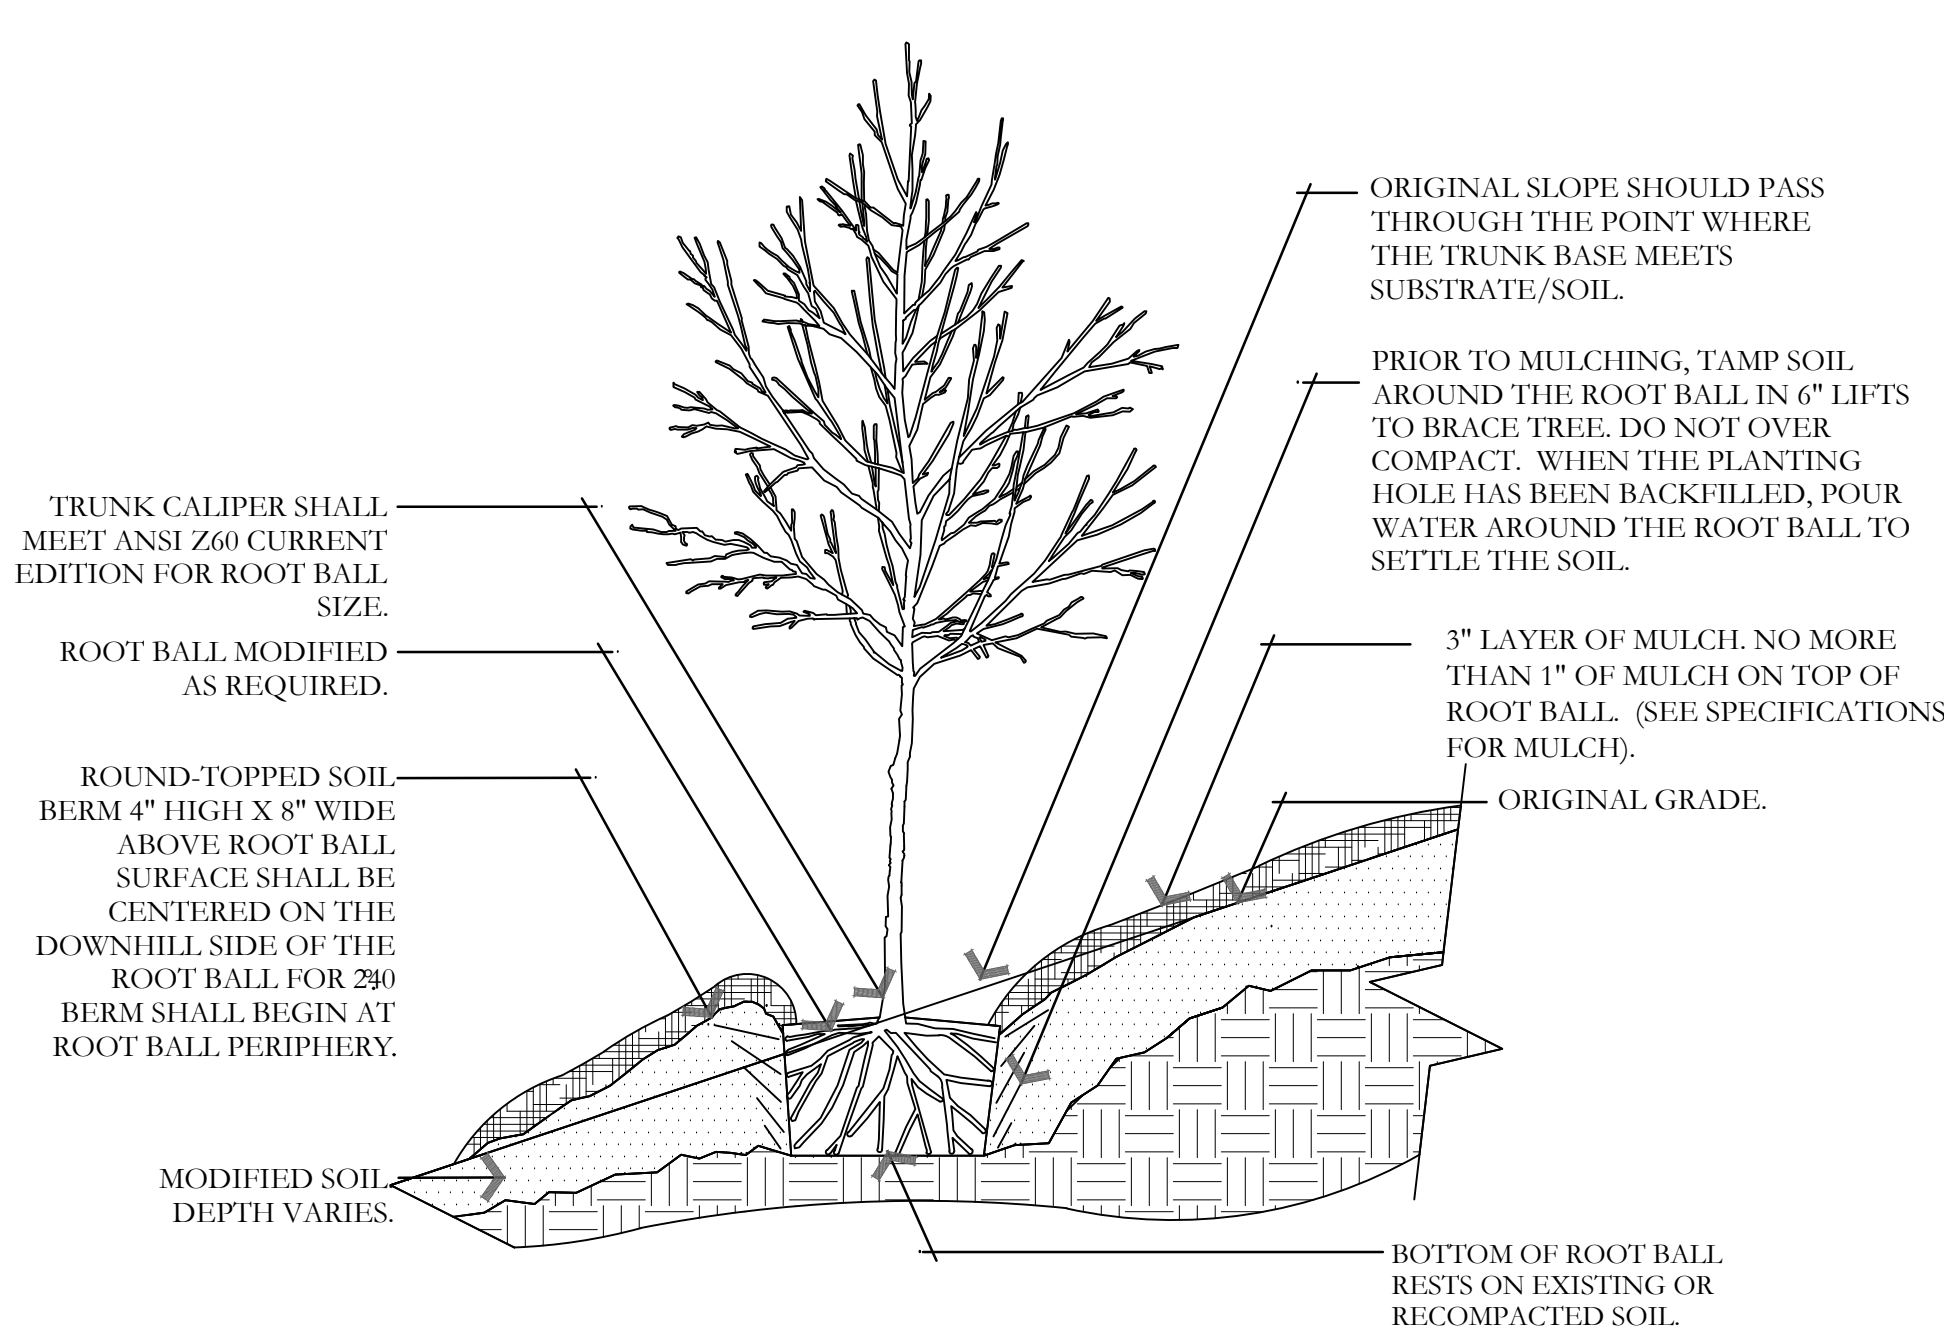


**B** TREE ON SLOPE 5% (20:1) TO 50% (2:1)  
NOT TO SCALE

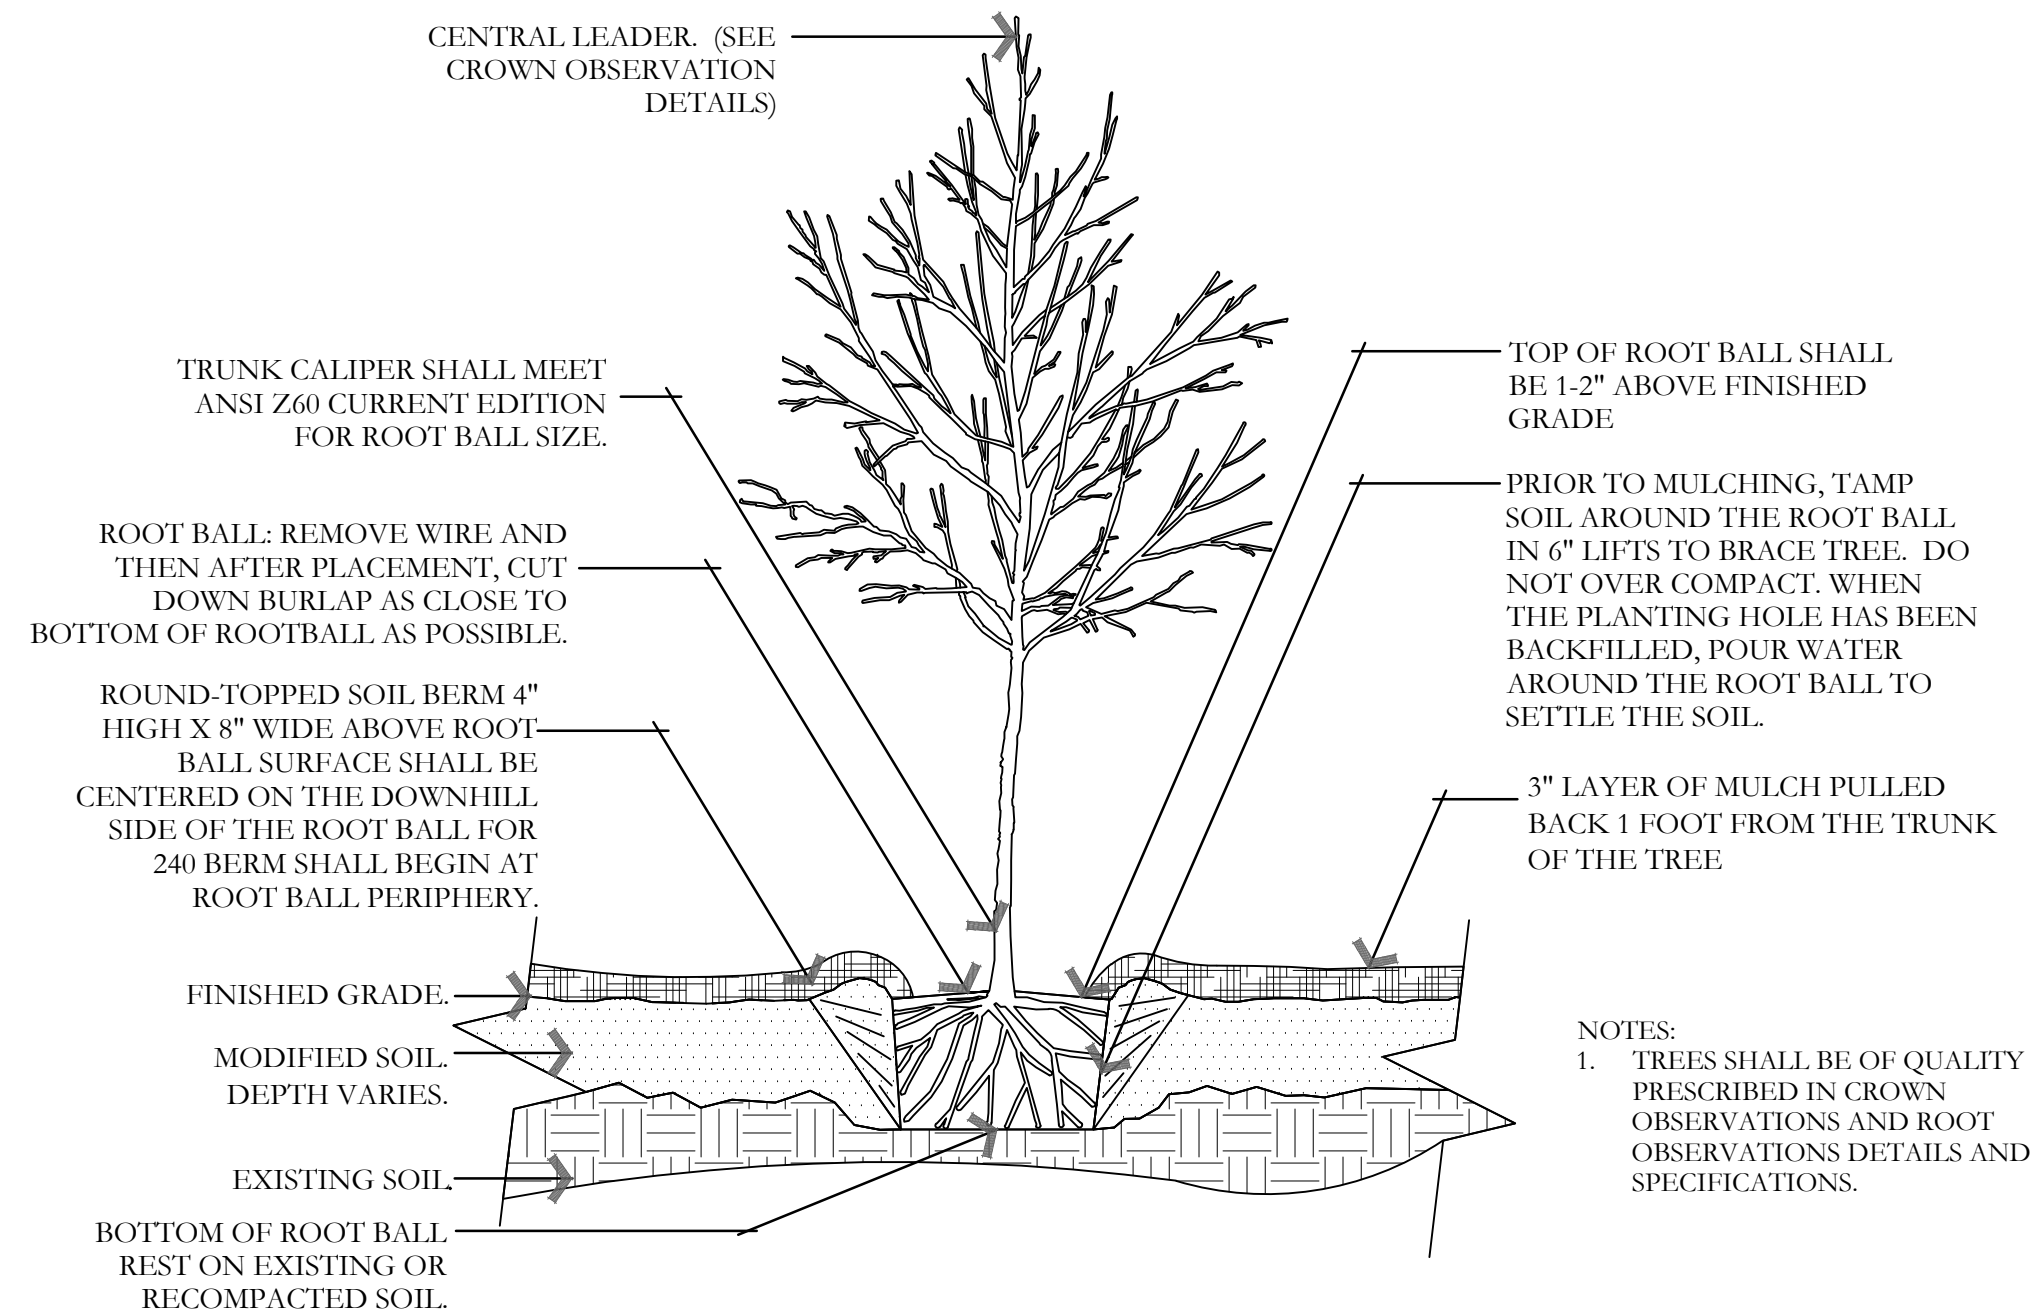


**C** TREE W/ BERM (EXISTING SOIL MODIFIED)  
NOT TO SCALE

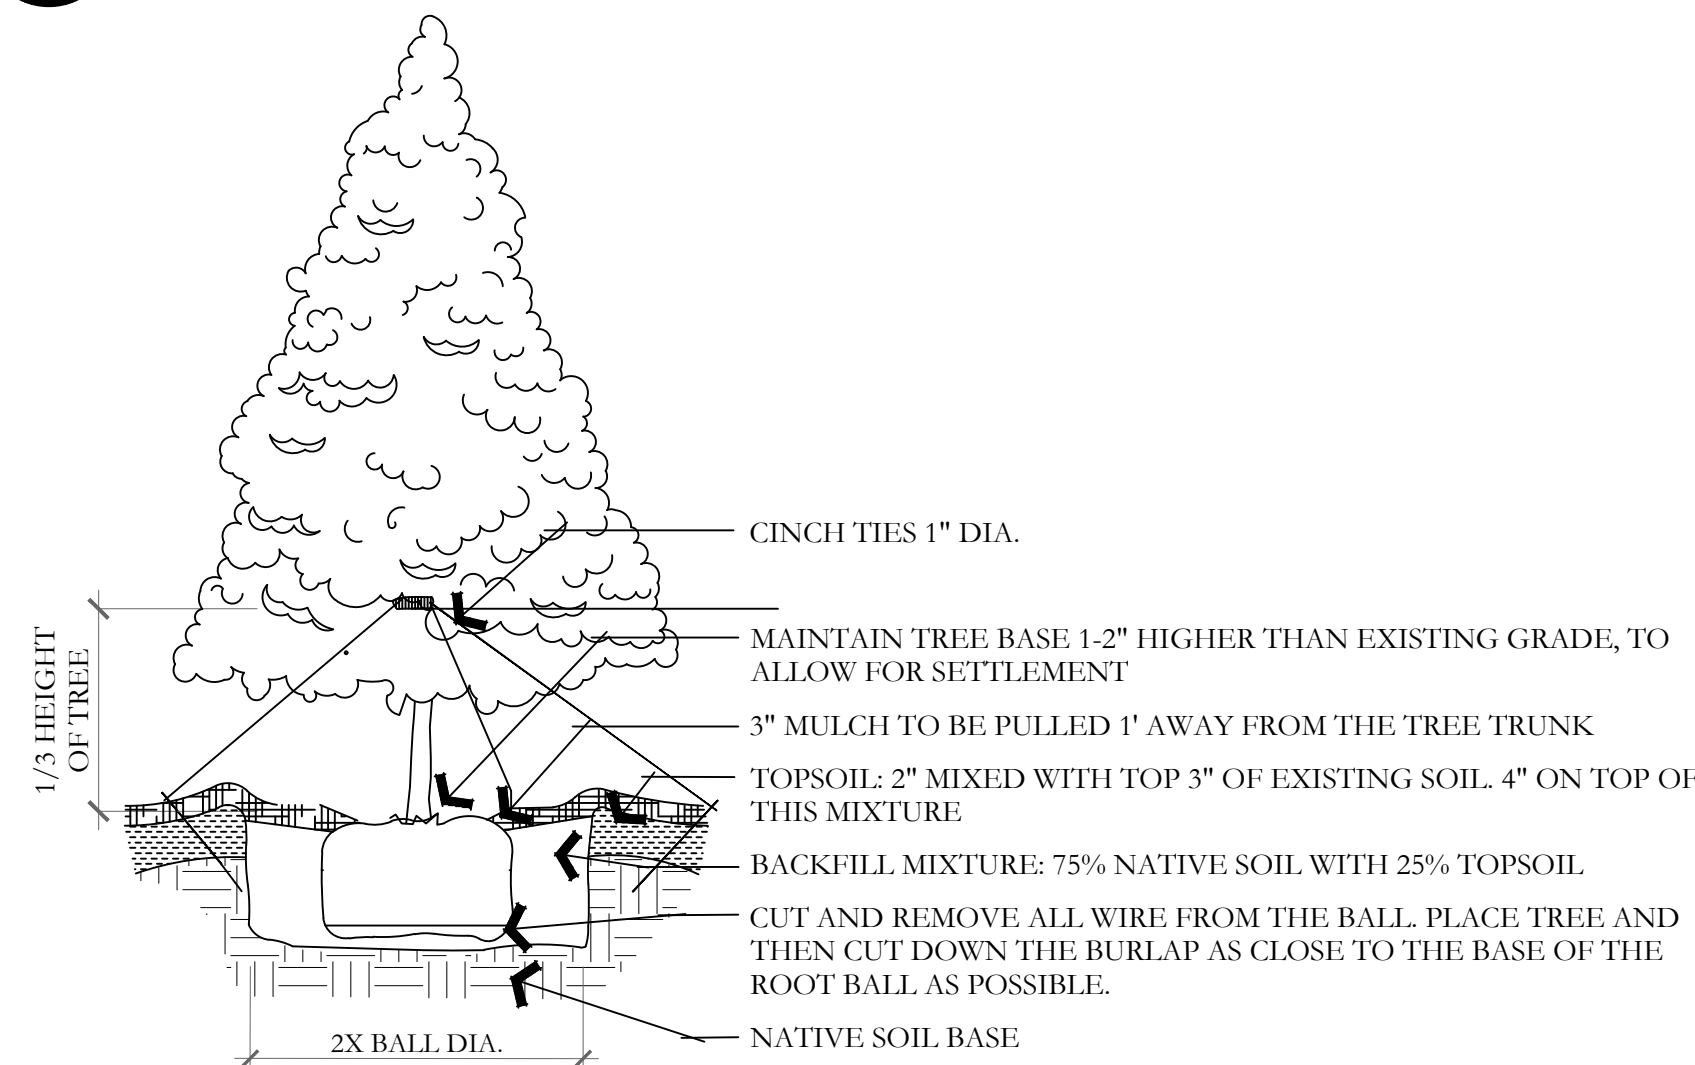


**D** EVERGREEN TREE PLANTING  
NOT TO SCALE

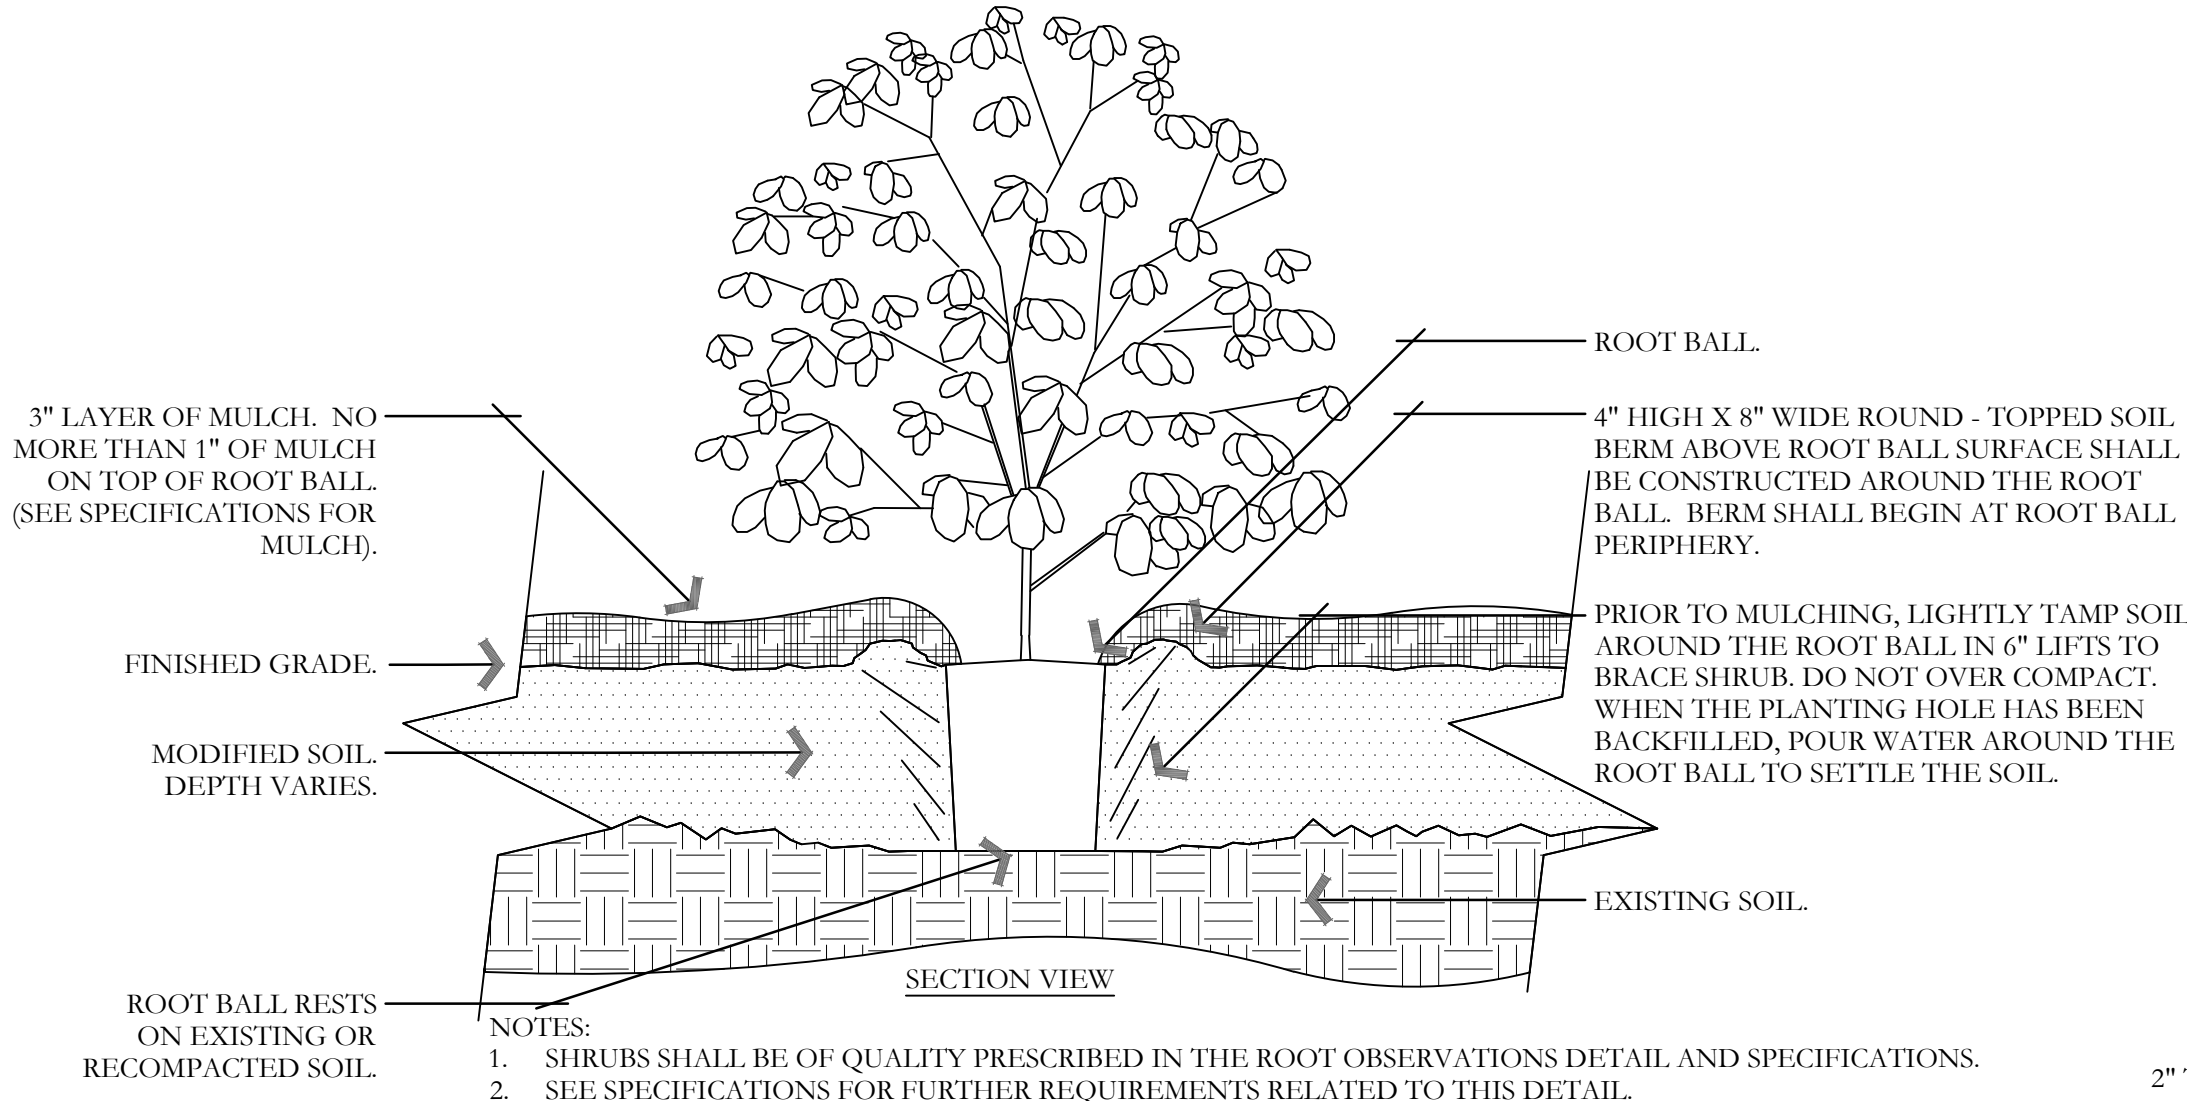


**E** SHRUB - MODIFIED SOIL  
NOT TO SCALE

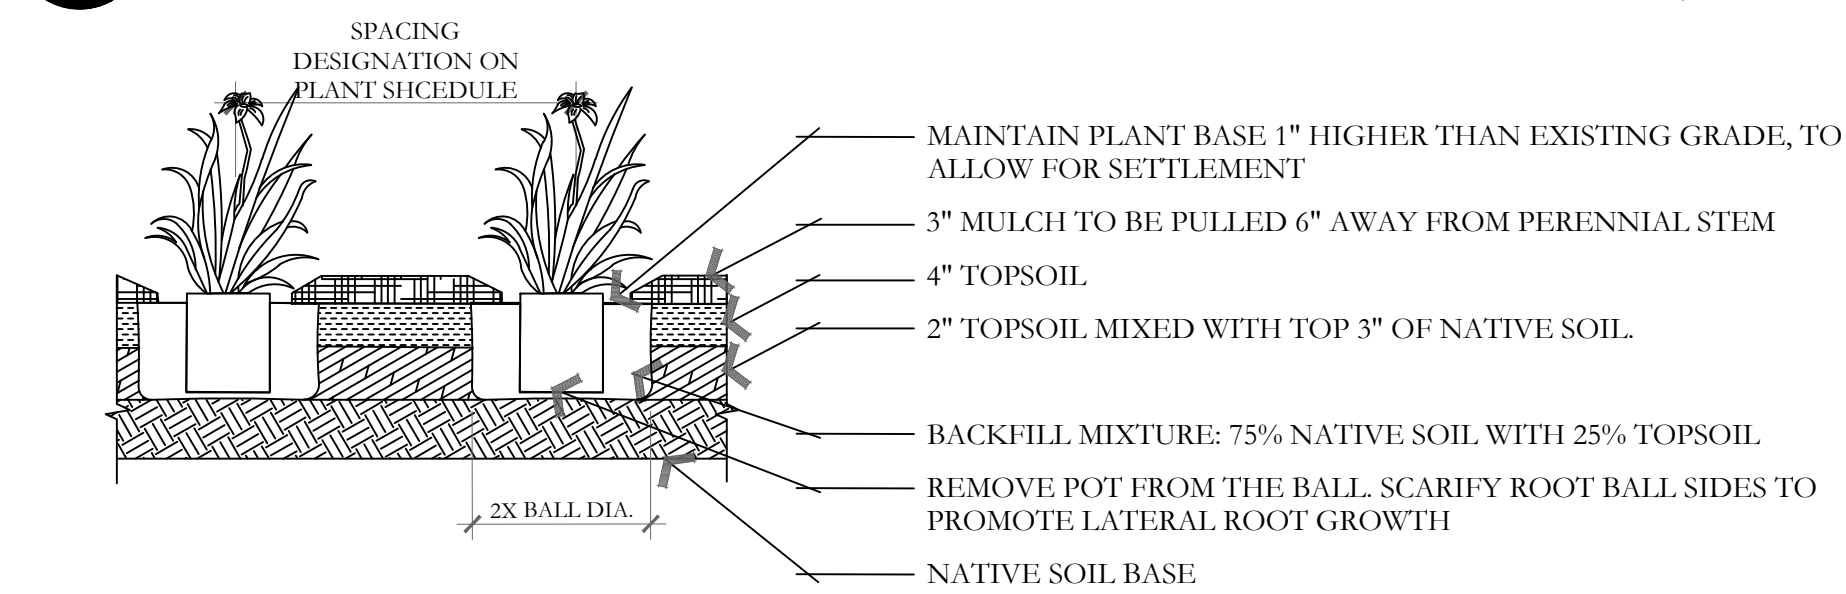


**F** PERENNIAL PLANTING  
NOT TO SCALE

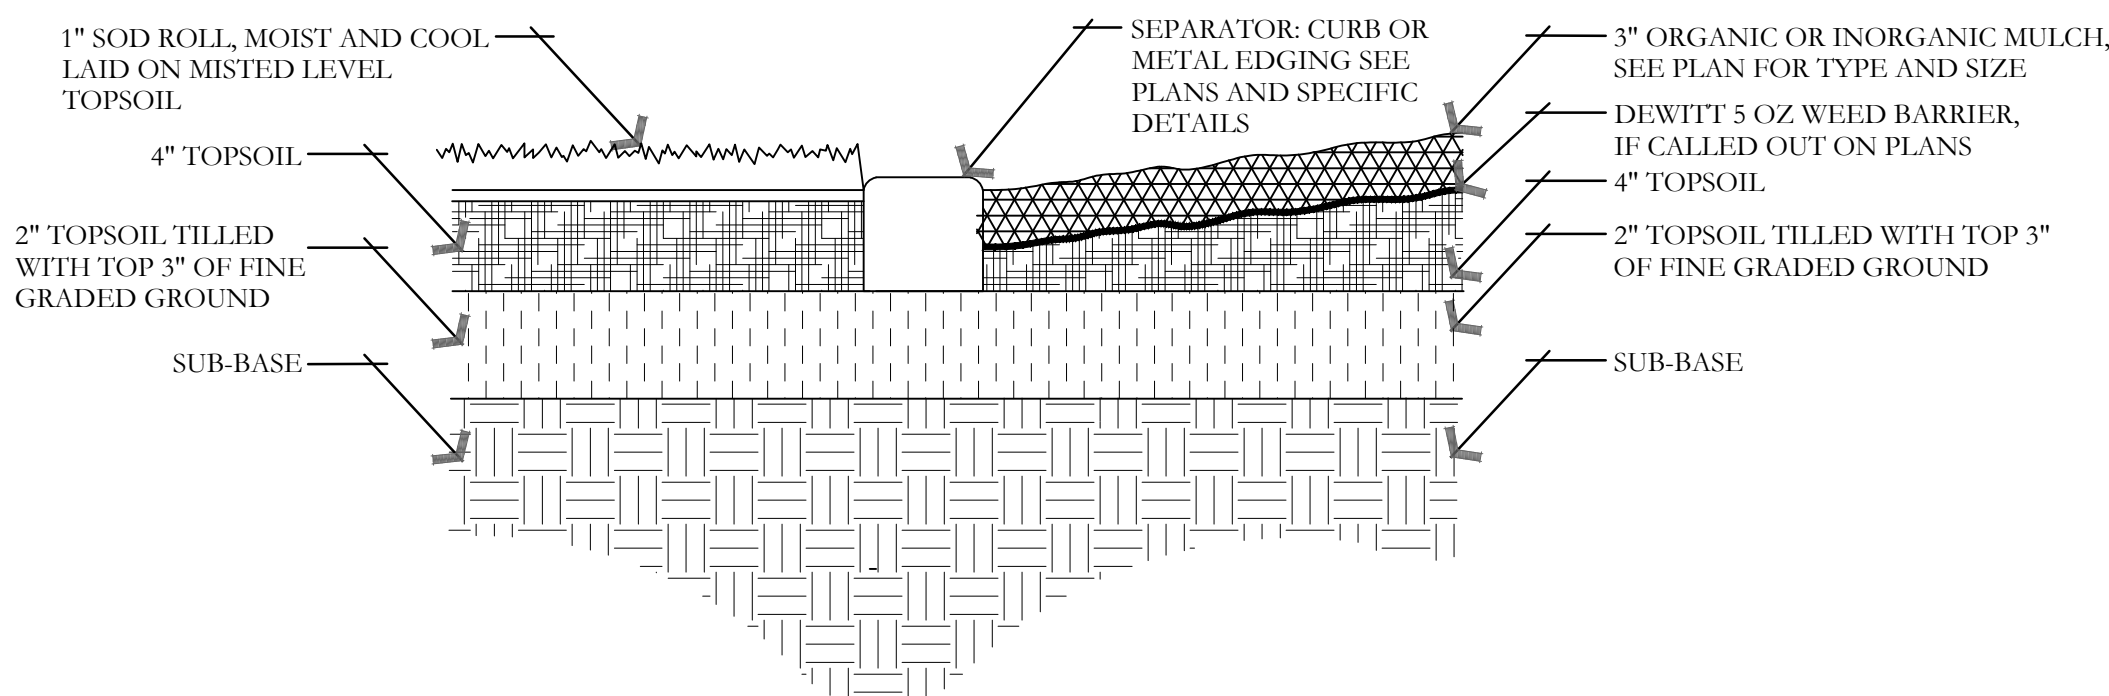


**I** SOD LAYING/MULCH DETAIL  
NOT TO SCALE

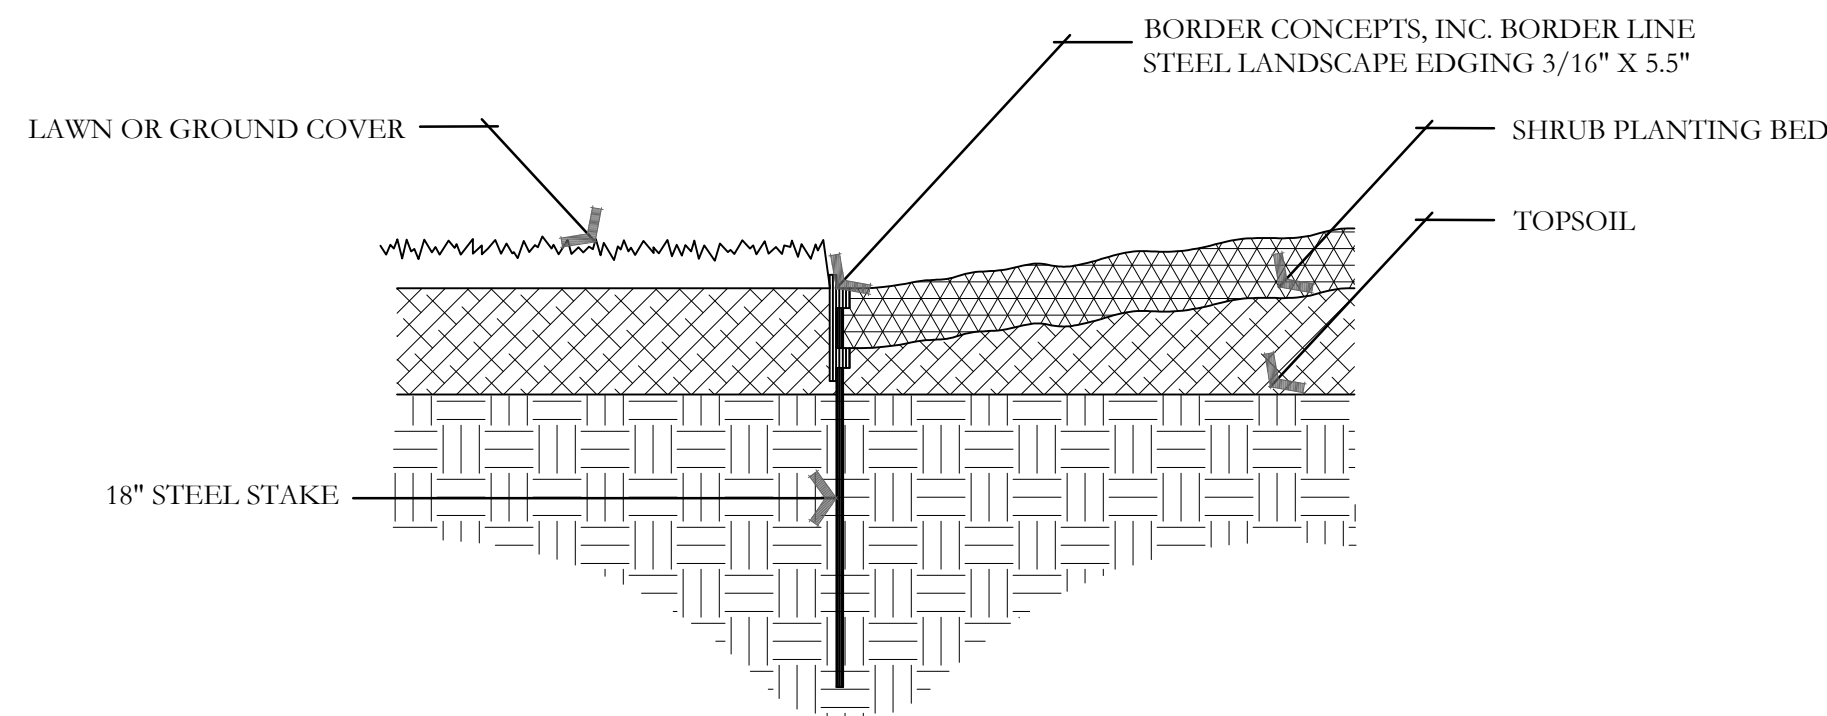

**G** METAL EDGING DETAIL  
NOT TO SCALE

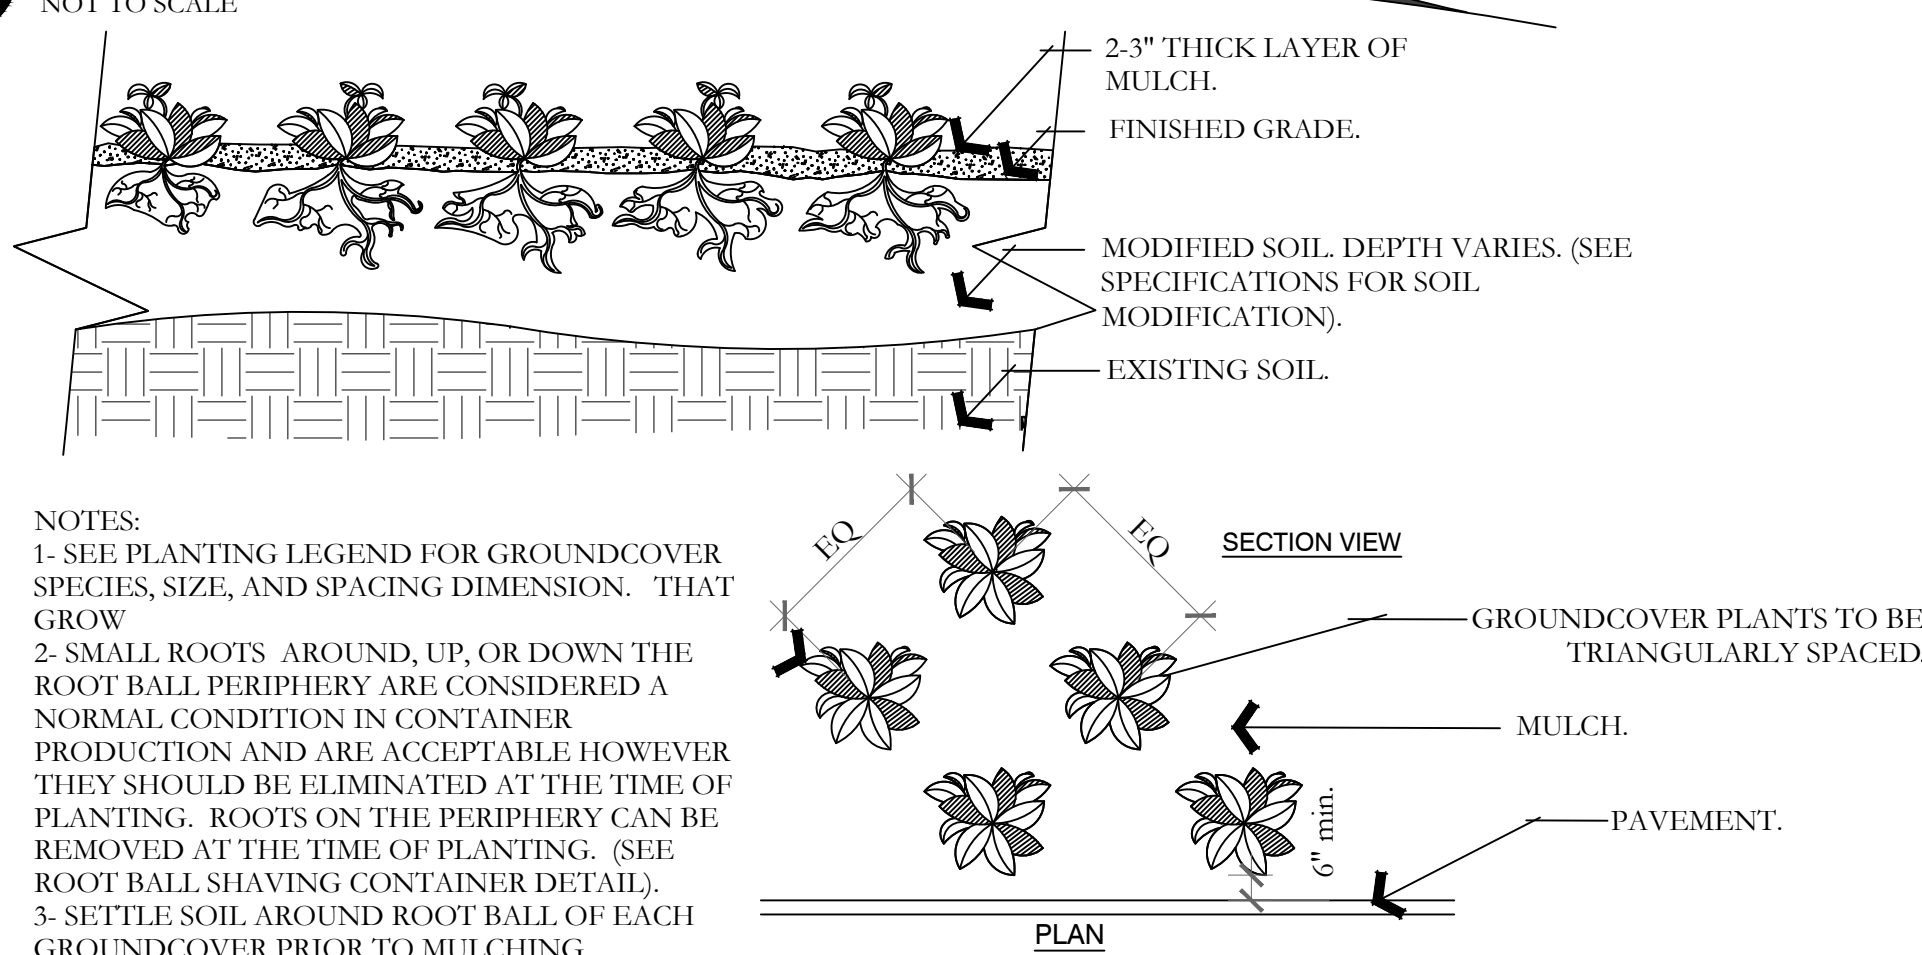

**H** PERENNIAL/GROUND COVER PLANTING  
NOT TO SCALE

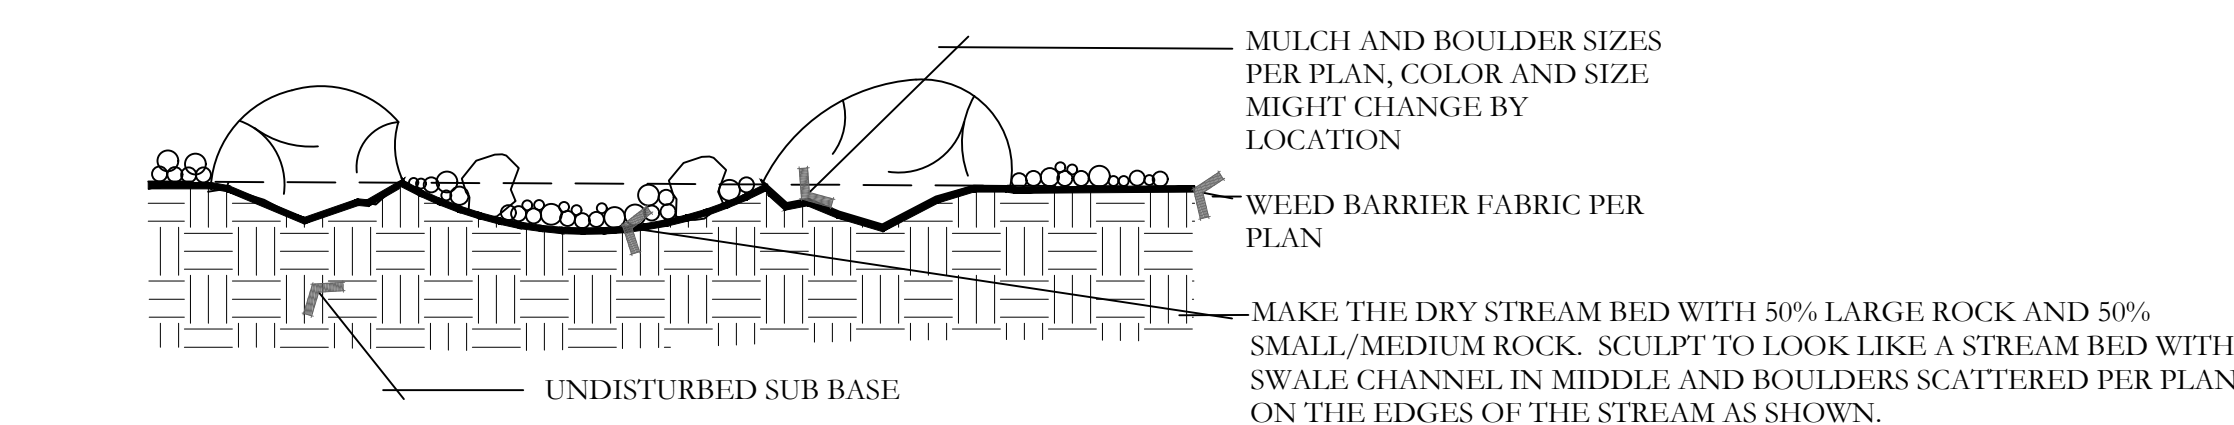

**J** BOULDER AND DRY STREAM BED DETAIL  
NOT TO SCALE

ISSUE DATE		PROJECT NUMBER	PLAN INFORMATION	PROJECT INFORMATION	DEVELOPER / PROPERTY OWNER / CLIENT	LANDSCAPE ARCHITECT / PLANNER	LICENSE STAMP	DRAWING INFO
5/8/2024		UT24056			SCENIC DEVELOPMENT GROUP ATT: BRAIDEN RINDLSBACHER 801-253-1237 BRAIDEN@SCENICDEV.COM	PKJ DESIGN GROUP		PM: JTA DRAWN: SAV CHECKED: JMA PLOT DATE: 5/8/2024
NO.	REVISION	DATE						
1	XXXX	XX-XX-XX						
2								
3								
4								
5								
6								
7								

811 BLUE STAKES OF UTAH  
UTILITY NOTIFICATION CENTER, INC.  
1-800-662-4111  
www.bluestakes.org

ROCKWELL LANDING PH. 3  
ROCKWELL PARK LANE  
HERRIMAN, UTAH

SCENIC DEVELOPMENT GROUP  
ATT: BRAIDEN RINDLSBACHER  
801-253-1237  
BRAIDEN@SCENICDEV.COM  
COPYRIGHT:  
PKJ DESIGN GROUP  
THIS DOCUMENT AND THE IDEAS AND DESIGNS INCORPORATED HEREIN AS AN INSTRUMENT OF PROFESSIONAL SERVICE IS PROPERTY OF PKJ DESIGN GROUP. IT IS NOT TO BE USED IN WHOLE OR IN PART FOR ANY OTHER PROJECT WITHOUT THE WRITTEN AUTHORIZATION OF PKJ DESIGN GROUP.

DESIGN GROUP  
Landscape Architecture • Planning • Visualization  
3450 N. TRIUMPH BLVD. SUITE 102  
LEHI, UTAH 84043 (801) 753-5644  
www.pkjdesigngroup.com

LANDSCAPE DETAILS  
CITY PERMIT SET

LP-501



(NOTE: PRESSURE TEST SYSTEM TO VERIFY 80 PSI. IF NOT, CONTACT LANDSCAPE ARCHITECT OR INSTALL PRESSURE REDUCING VALVE.)



CONNECT TO A-  
1" STUB

✓ PRESSURE TEST SYSTEM TO  
VERIFY 80 PSI. IF NOT,  
CONTACT LANDSCAPE  
ARCHITECT OR INSTALL  
✓ PRESSURE REDUCING VALVE.

 QUICK COUPLER

CITY PERMIT SET

 IR-100