


Attachment D

Sign Elevations

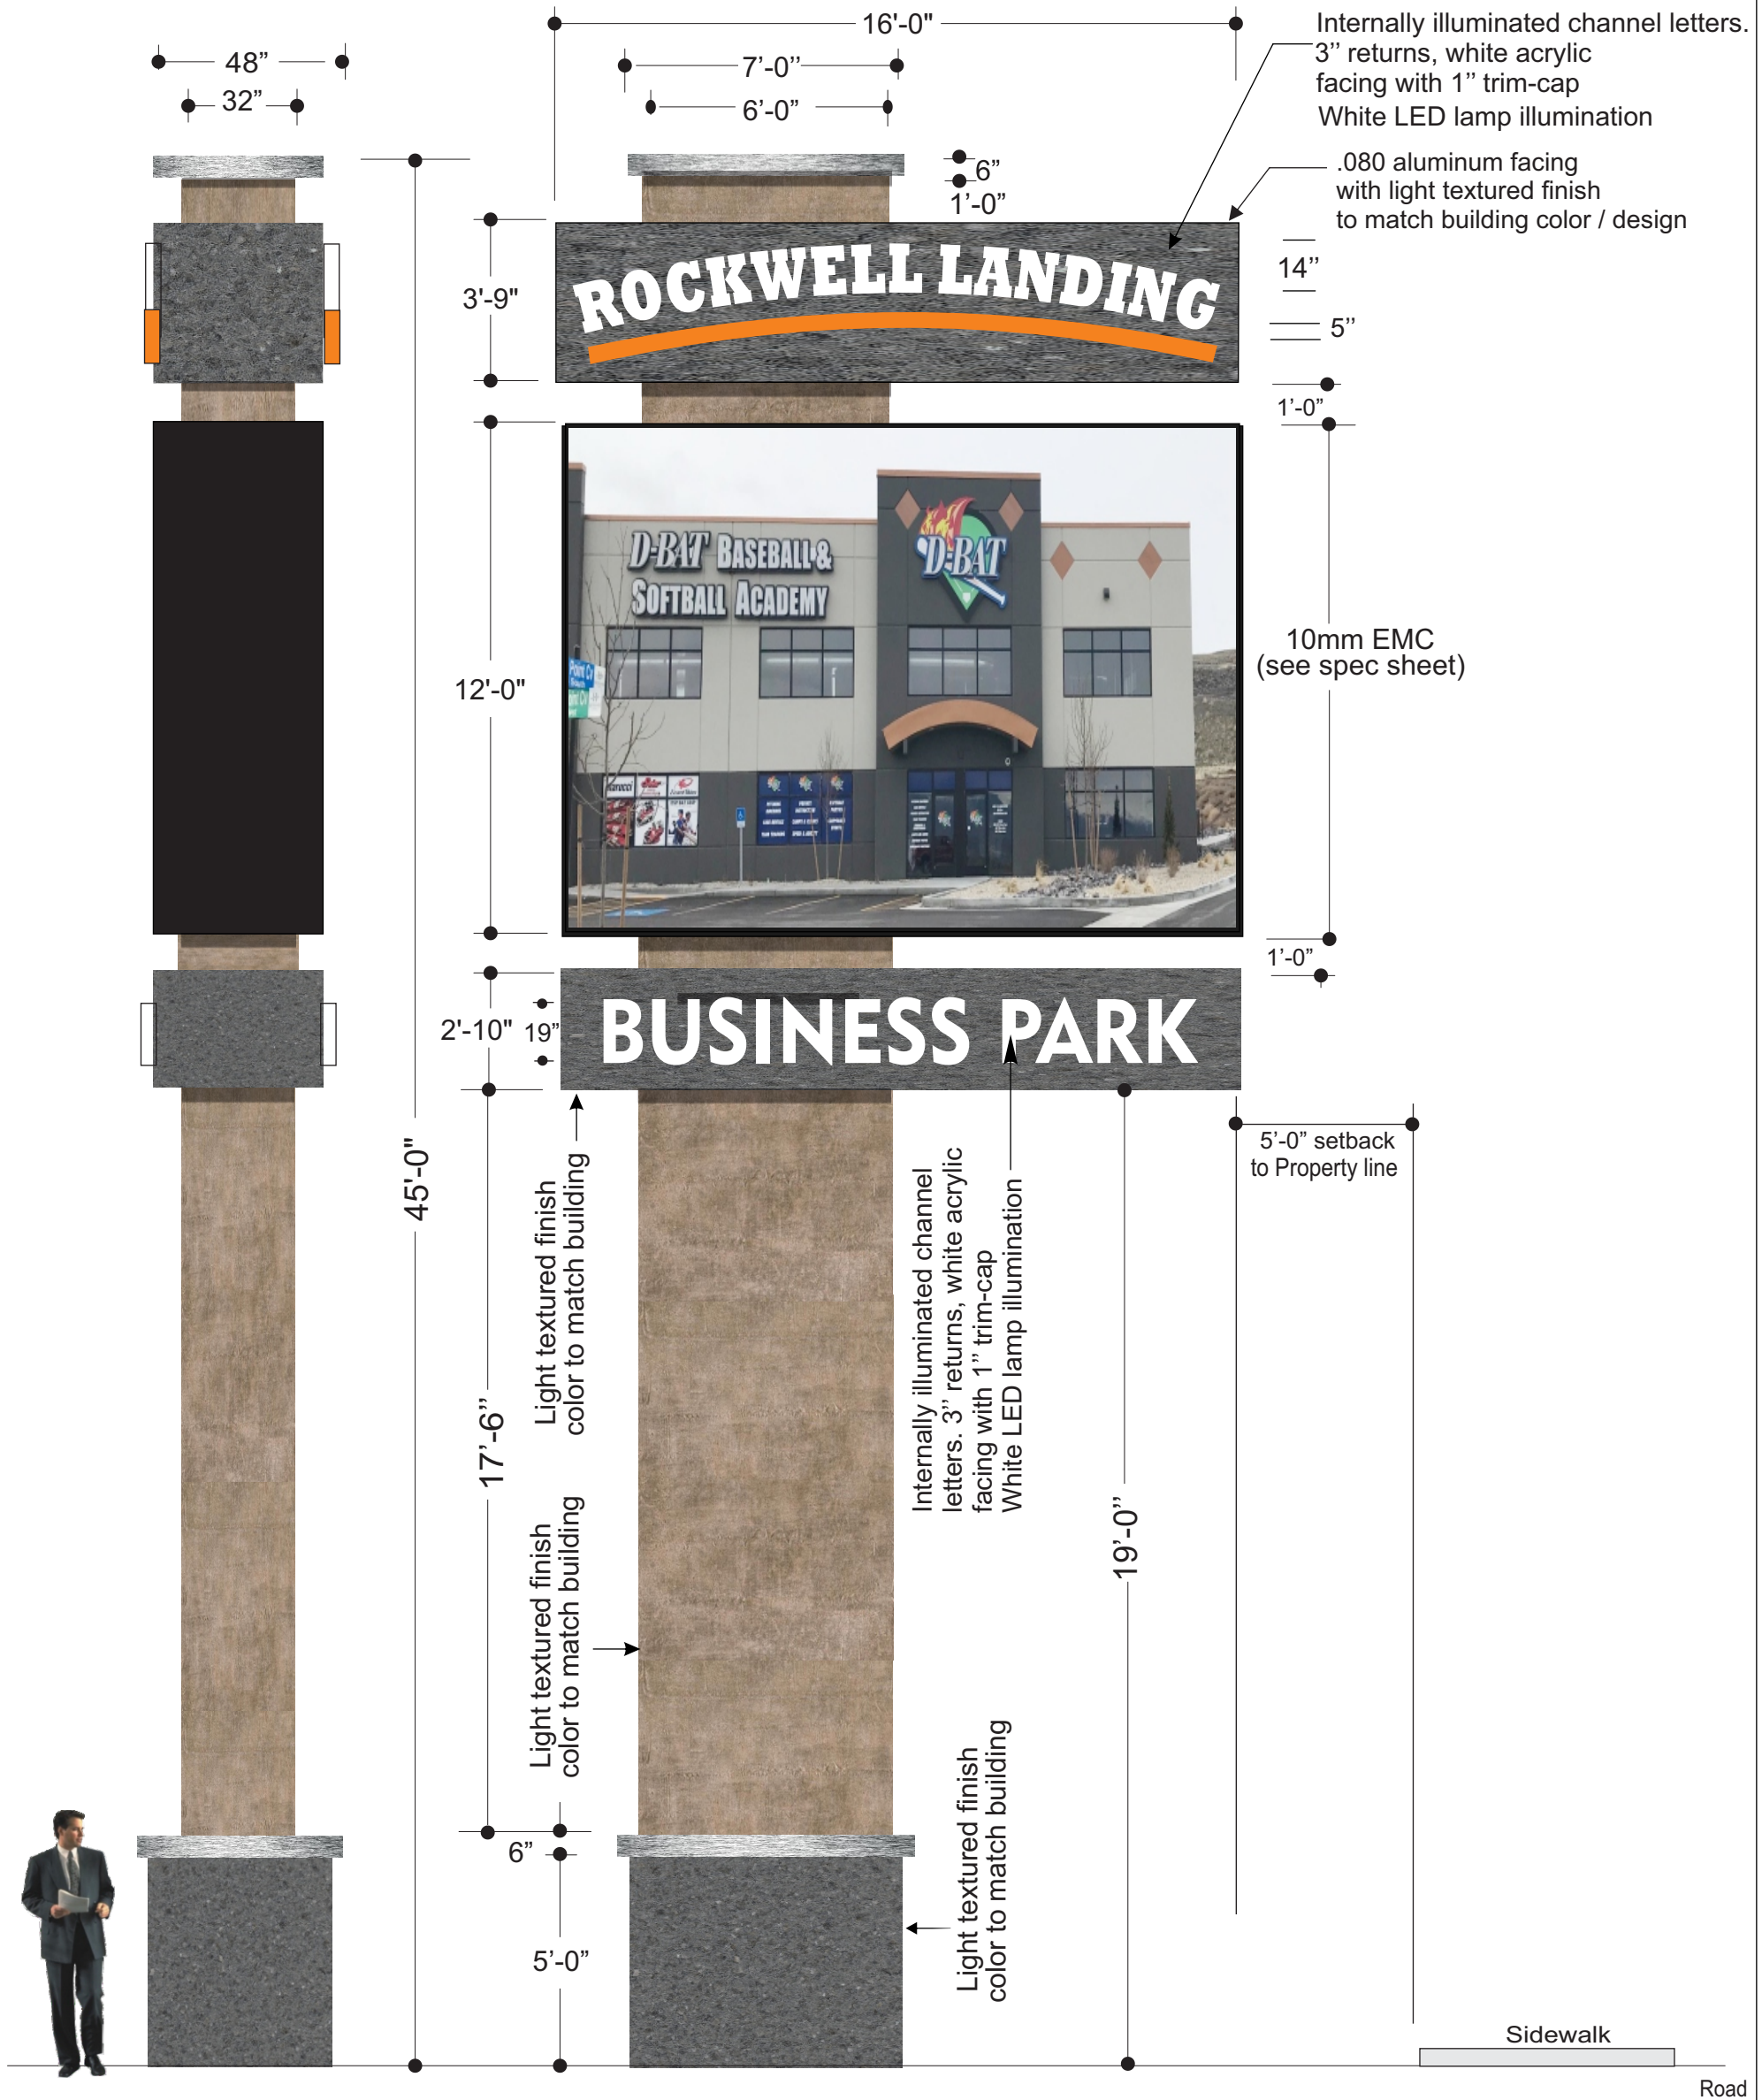

Manufacture (1) Double Sided Internally illuminated Pylon Display
All metal / aluminum construction with light textured finishes
Graphics to be internally illuminated channel letters with white LED lamp internal illumination
Include a double sided 10mm EMC

Mount on steel pipe support set direct burial in concrete as per engineering
Exact location to be determined. Connect electrical to the existing power source brought to site by others